

Oasis 60-inch Shower Compartment With ActivLife (HUD/FHA Fair Housing Act Design Manual) Reinforcement Package



Specification – Oasis one-piece FRP gelcoat shower compartment SH-6034, offered in a standard 4-inch or 6-inch (ABF) dam configuration. ActivLife package includes a factory-applied reinforcement only package, in compliance with HUD/FHA Fair Housing Act Design Manual, shall include back wall and both side wall reinforcement, for horizontal bar application.

Standards Certification:

The shower compartment listed is manufactured in compliance with ANSI Z124 Standards, and certified through an ongoing, independent quality assurance and testing program.

Oasis®


SH-6034 / FH
(Fair Housing reinforced)
Model & Package Illustrated

	Std Unit	ABF Unit
A	75-5/8"	77-5/8"
B	74-3/8"	76-3/8"
C	4"	6"
D	1"	3"
E	-	-
F	-	-




Home Innovation
LAB CERTIFIED™

ActivLife
solutions

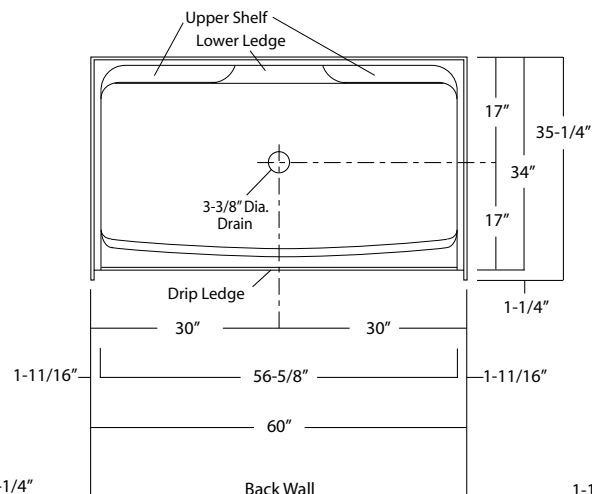

Enclosure Size:
56-5/8"w (max) x 70-3/8"h (max)

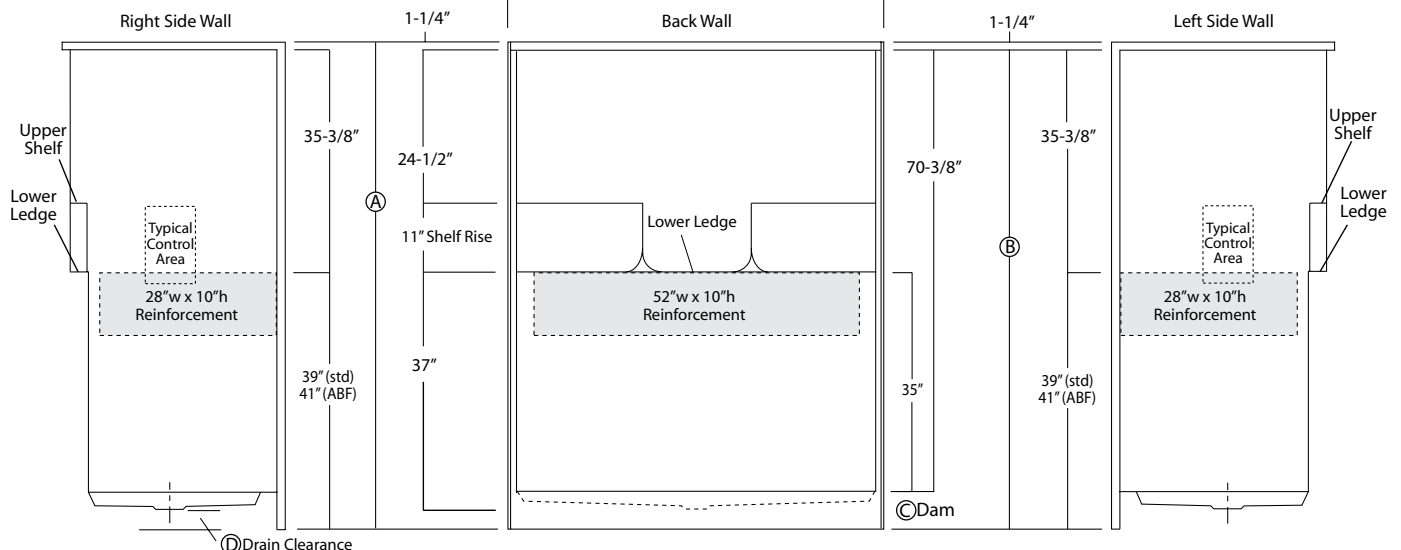


Dimensions shown are maximum. Due to the nature of the materials involved, actual unit dimensions can vary (tolerances: + / - 1/8 inch).
Oasis reserves the right to modify or discontinue product and/or associated equipment without prior written or verbal notification or obligation.

Model ID	Package Code	Description
----------	--------------	-------------

SH-6034 (Std or ABF)

/ FH

60" x 34", center drain shower with 4" (std) or 6" (ABF) dam, and ActivLife 3-wall bar reinforcement only package for horizontal bar application.

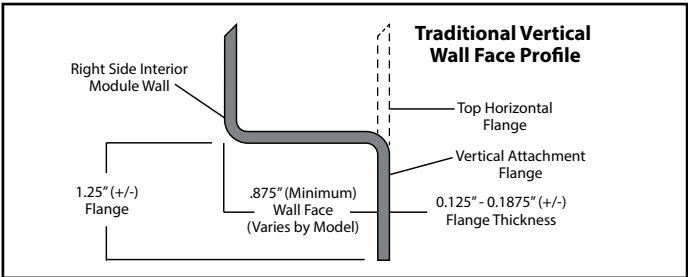

Available Factory Installed Packages (model available without any component or reinforcement packages)

- Component Packages:
1. TLV package code:

2-wall, 3-bar package with phenolic folding RH or LH seat
2. TL package code:

2-wall, 2-bar package with phenolic folding RH or LH seat
3. BP2 package code:

2-wall, 3-bar package
4. BP1 package code:

2-wall, 2-bar package
5. BP3 package code:

3-wall, 3-bar package
6. BP5 package code:

1-wall, 1-bar package

- Reinforced ONLY Packages:
7. FH package code: reinforcement for horizontal bars, based on HUD/FHA-Fair Housing

8. 3SM & 3SF package codes: expanded reinforcement packages, (with or without package components)