



0.50" (1/2-inch) Transfer Shower Threshold Profile

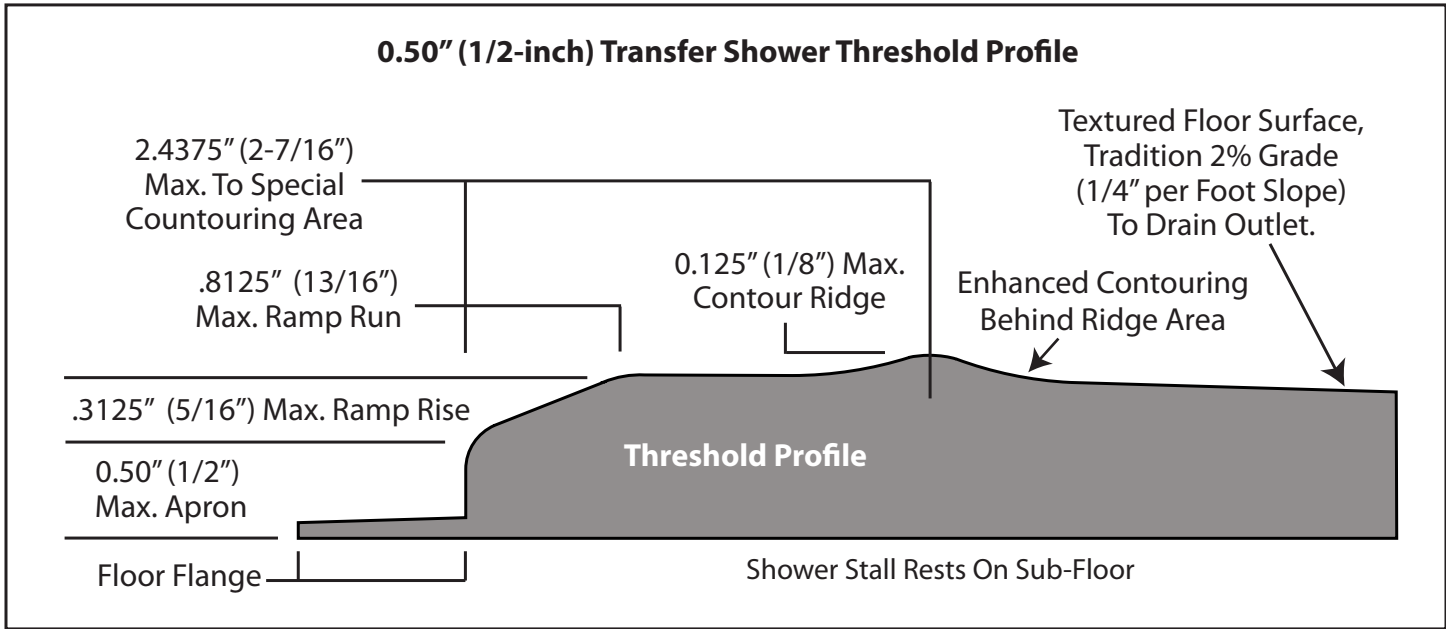


WARNING: Low threshold showers require a larger drain cut-out area to retain the proper shower floor slope for complete drainage. (Follow Supplied Mfg. Installation.)

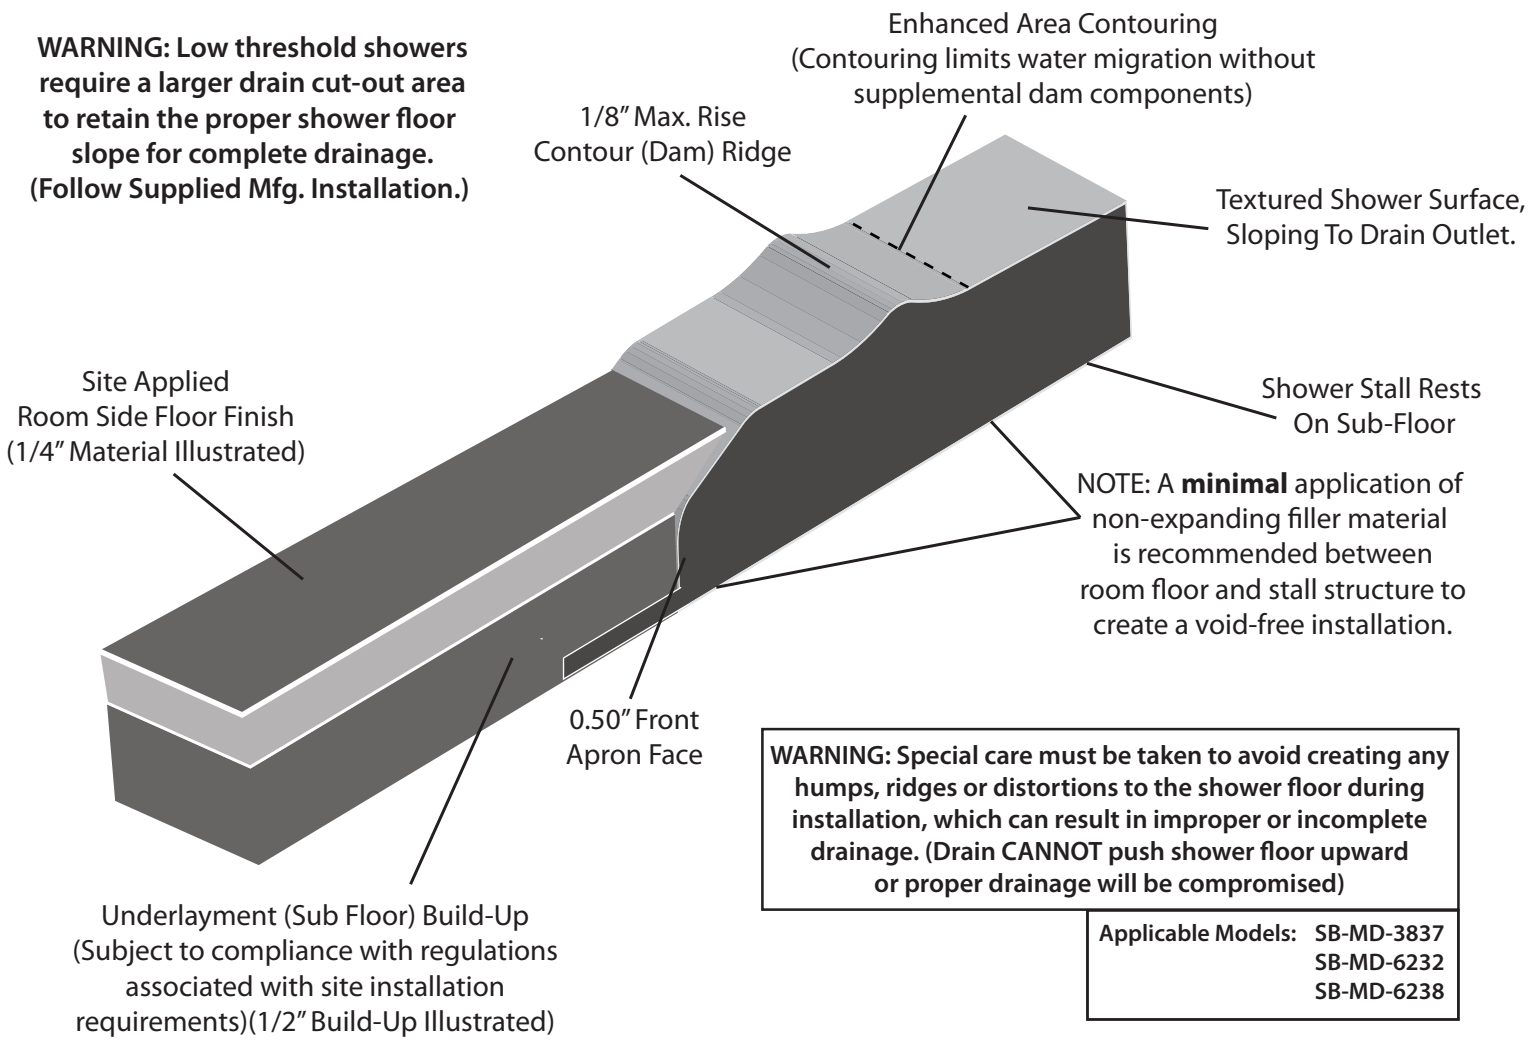

WARNING: Special care must be taken to avoid creating any humps, ridges or distortions to the shower floor during installation, which can result in improper or incomplete drainage. (Drain CANNOT push shower floor upward or proper drainage will be compromised)

Applicable Models: SB-MD-3837
SB-MD-6232
SB-MD-6238

 Oasis Lifestyle, LLC 1400 Pidco Drive Plymouth, Indiana 47563	Dwg. Title: 1/2-inch Transfer Shower Threshold	Dwg. No: OTI-108	Dwg. Version: v .00
	Description: 0.50" (1/2") threshold face incorporating shallow radiused ramp, enhanced surface countouring with interior mini-dam, in a minimal dam (threshold) design.	Dwg. Date: 03/04/20	Revision Date: 09/28/22
		Dwg By: Chang	Revised By: Chang
		Implemented: 08/22/21	Sheet: 1 of 1