



0.50" (1/2-inch) Transfer Shower Threshold Profile

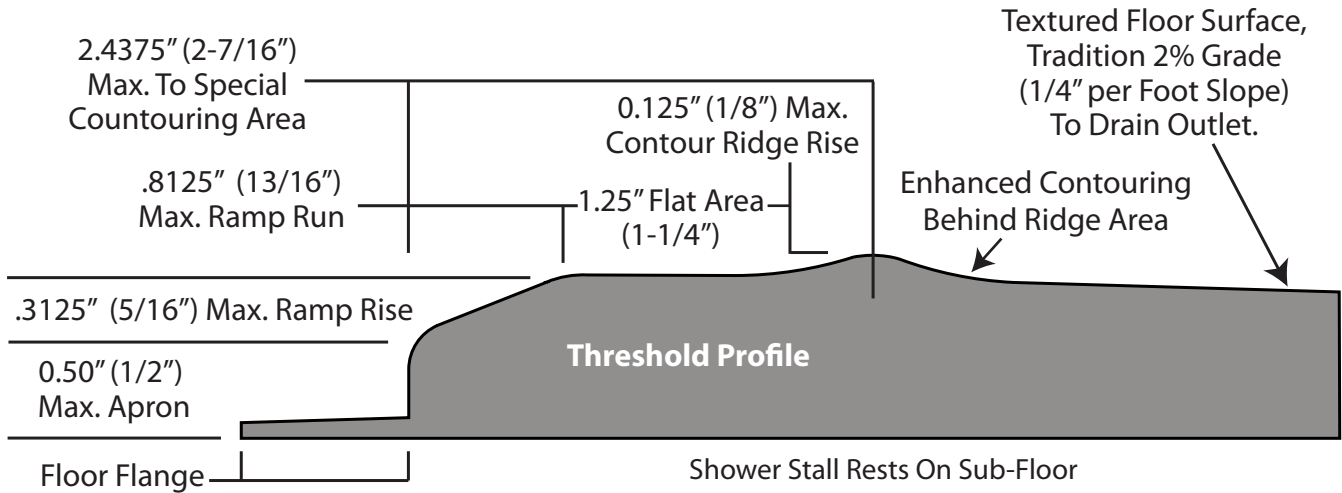

WARNING: Low threshold showers require a larger drain cut-out area to retain the proper shower floor slope for complete drainage. (Follow Supplied Mfg. Installation.)

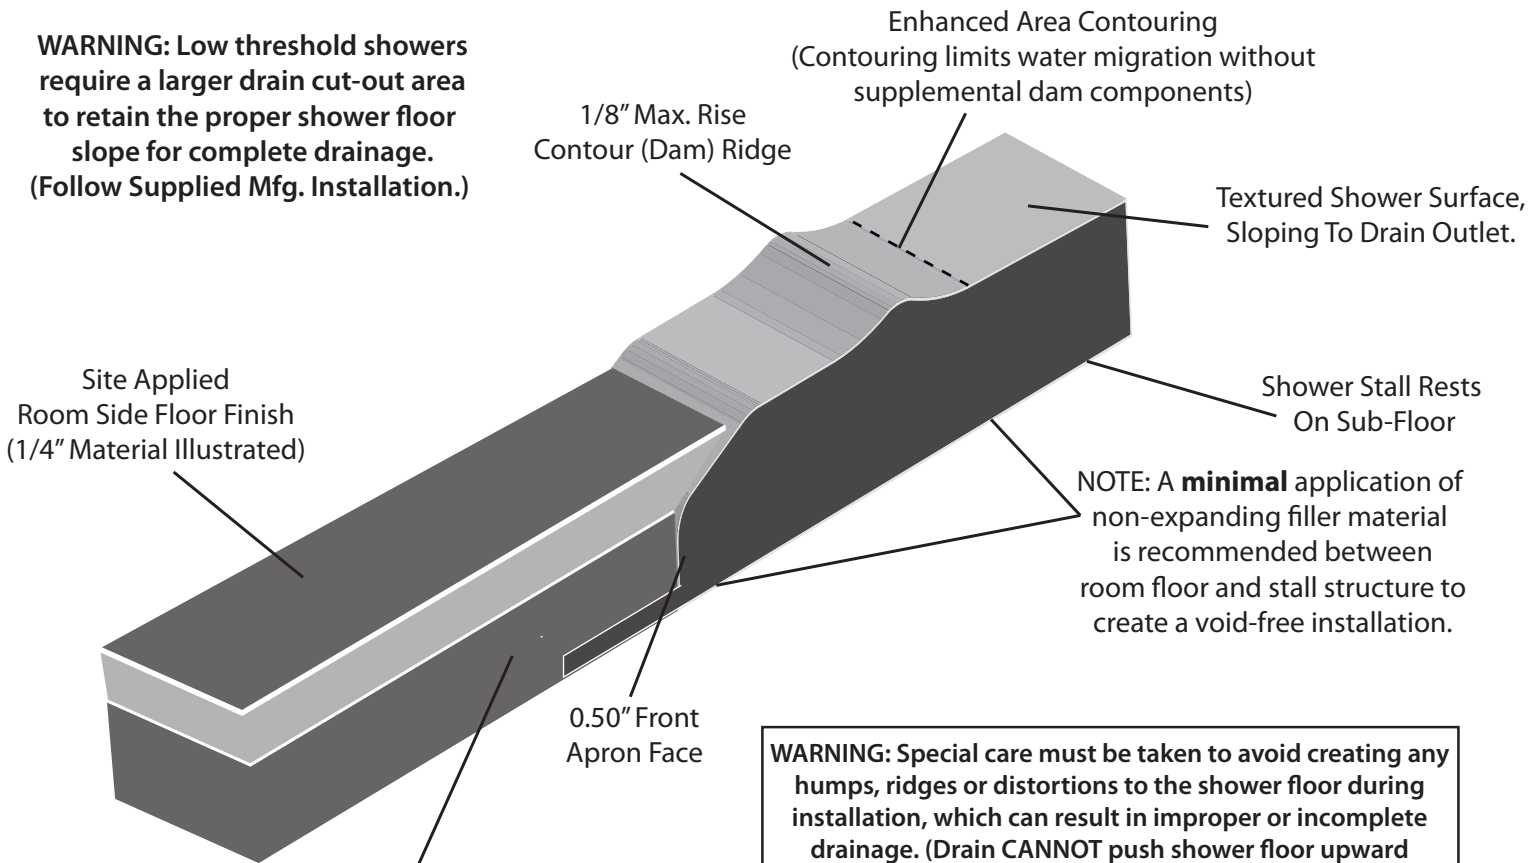

Underlayment (Sub Floor) Build-Up
(Subject to compliance with regulations associated with site installation requirements)(1/2" Build-Up Illustrated)

WARNING: Special care must be taken to avoid creating any humps, ridges or distortions to the shower floor during installation, which can result in improper or incomplete drainage. (Drain CANNOT push shower floor upward or proper drainage will be compromised)

Applicable Models: SB-MD-3837
SB-MT-6232
SB-MT-6238

Oasis
Oasis Lifestyle, LLC
1400 Pidco Drive
Plymouth, Indiana 47563

Dwg. Title: 1/2-inch Transfer Shower Threshold Description: 0.50" (1/2") threshold face incorporating shallow radiused ramp, enhanced surface countouring with interior mini-dam, in a minimal dam (threshold) design.	Dwg. No: OTI-108	Dwg. Version: v 1.01
	Dwg. Date: 03/04/20	Revision Date: 10/17/22
	Dwg By: Chang	Revised By: Chang
	Implemented: 08/22/21	Sheet: 1 of 1